


NOGGIN PLAN

SECTIONAL DOOR

ecogARAGEDOORS
welcome home

ABN: 17 486 904 774
t: (03) 9703 | f: (03) 9703 1579
10 National Dr, Hallam VIC 3803
sales@ecogaragedoors.com.au

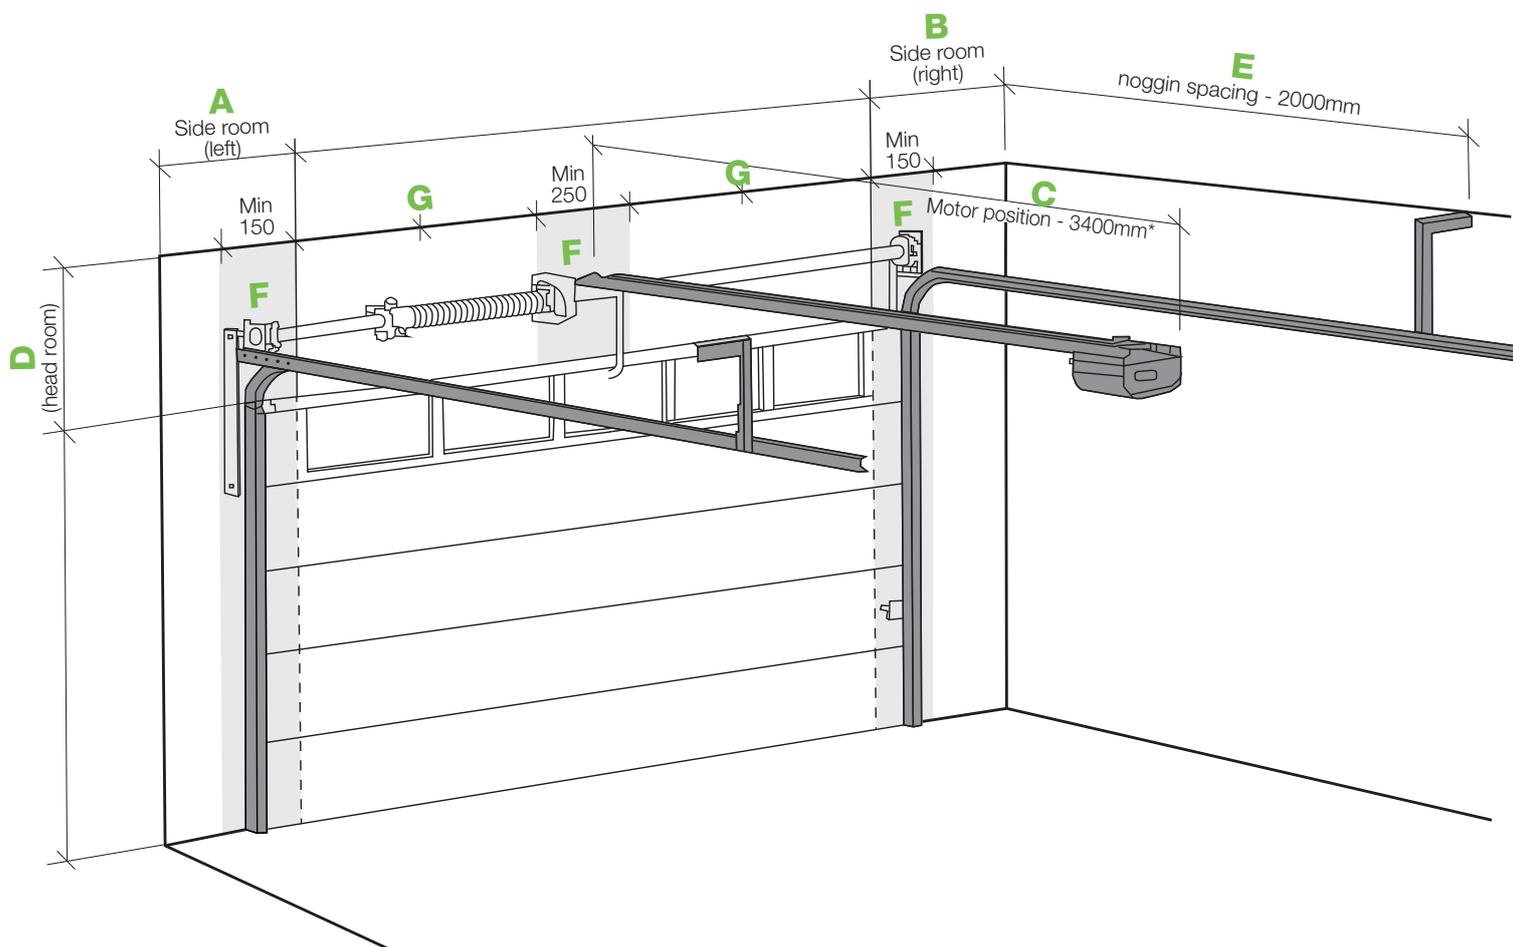

****ALL NOGGINS MUST BE FLUSH WITH BACK SIDE OF PLASTER - NO CAVITY****

****ALL CEILING NOGGINS MUST BE A MINIMUM OF 350X350mm****

A	SIDE ROOM Left (size of return without obstruction)	- Min 125mm required to eliminate need for side jamb - Must be solid fixing
B	SIDE ROOM Right (size of return without obstruction)	- Min 125mm required to eliminate need for side jamb - Must be solid fixing
C	MOTOR POSITION *Height specified can change	- Sectional door up to 2700mm high - 3400mm - Sectional door up to 3000mm high - 3800mm - Sectional door up to 3500mm high - 4300mm - Commercial Sectional door up to 3500mm high - 4500mm
D	HEAD ROOM (Lintel to ceiling / cornice without obstruction)	- 350mm and above - Standard headroom application used - 349mm - 250mm - Standard front mount low headroom install used - 249mm - 200mm - Standard front mount low headroom install with flat top of top panel used - 199mm - 150mm - Ultralow headroom kit install with flat top of top panel used - 149mm - 0mm - Pelmet or Head panel is required
E	NOGGIN SPACING	- Additional noggin is required at 1000mm from back of piers if door height exceeds 2305mm - Additional noggin is required at _____ from back of piers if door height exceeds 2700mm, or is heavier than a standard door
F	STANDARD SPRING FIXING	- Highlighted in Headroom area, required for every sectional door
G	HIGH/HEAVY SPRING FIXING	- Extra Fixing required the same as F: when high/Heavy doors are being installed. Please consult with your Sales Consultant.